


MLS100-05-021

MLS100-05-022

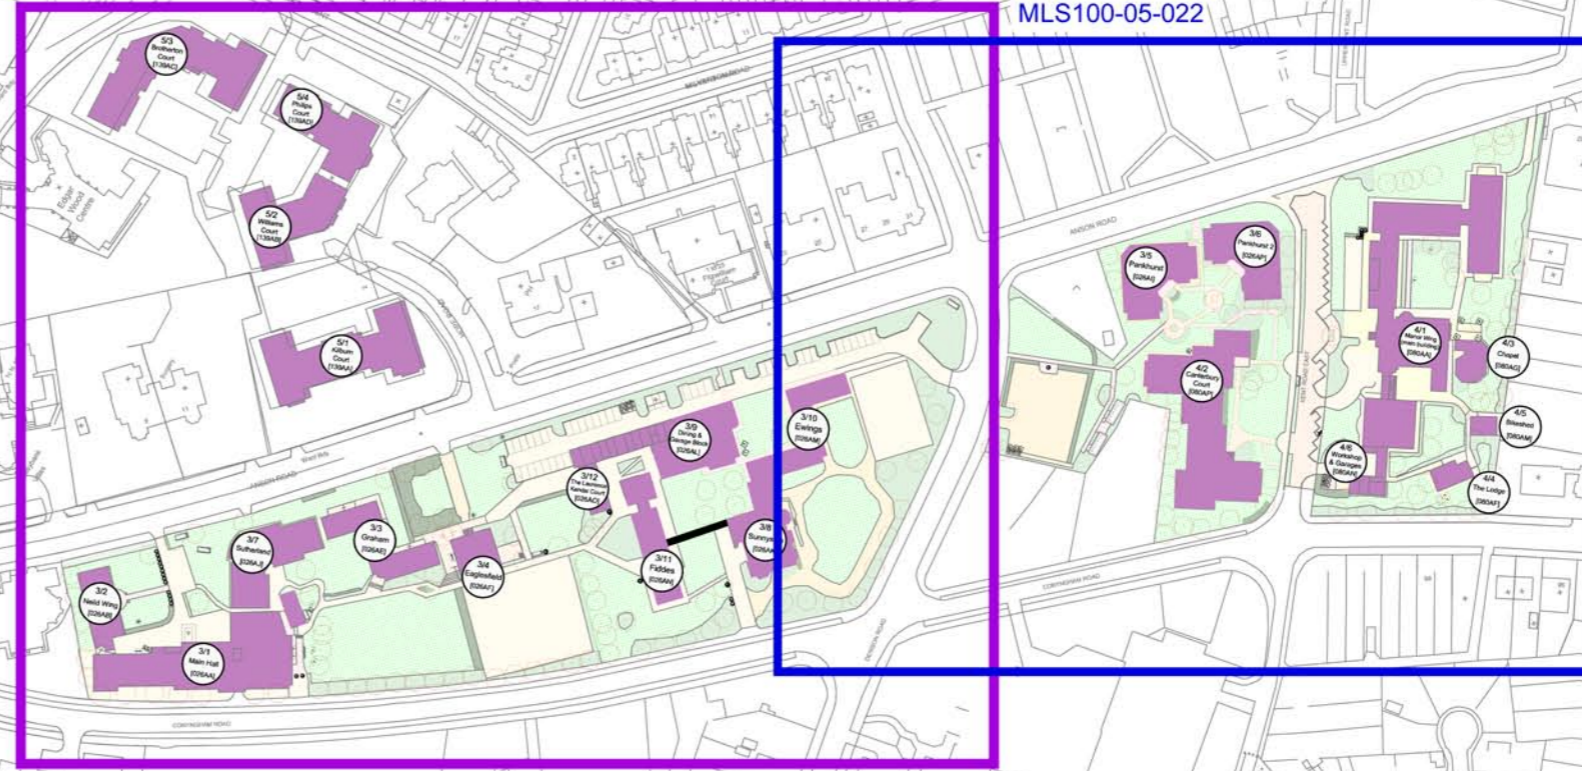

MLS100-05-020



VICTORIA CAMPUS - BUILDING / LANDSCAPE DRAWING KEY

MANCHESTER
The University of Manchester

Professional Services Unit
Directorate of Estates
Beyer Building
The University of Manchester
Oxford Road
Manchester
M13 9PL
Tel. 0161 275 2625
Fax. 0161 275 9880

Drawing Status: **MASTER**

Project: **Landscape / Public Realm Campus Plan**

Building Name: _____

Sub Site Name: **Zone 5 (Victoria Park Campus)**

Site Name: _____

Drawing Title: **Individual Landscape Drawing Key**

PM	Drawn	Checked	Authorised
Scale	Date	Date	Date
NTS	26/08/09	-	-

Drawing No: **MLS100-05-002** Revision: **00**